




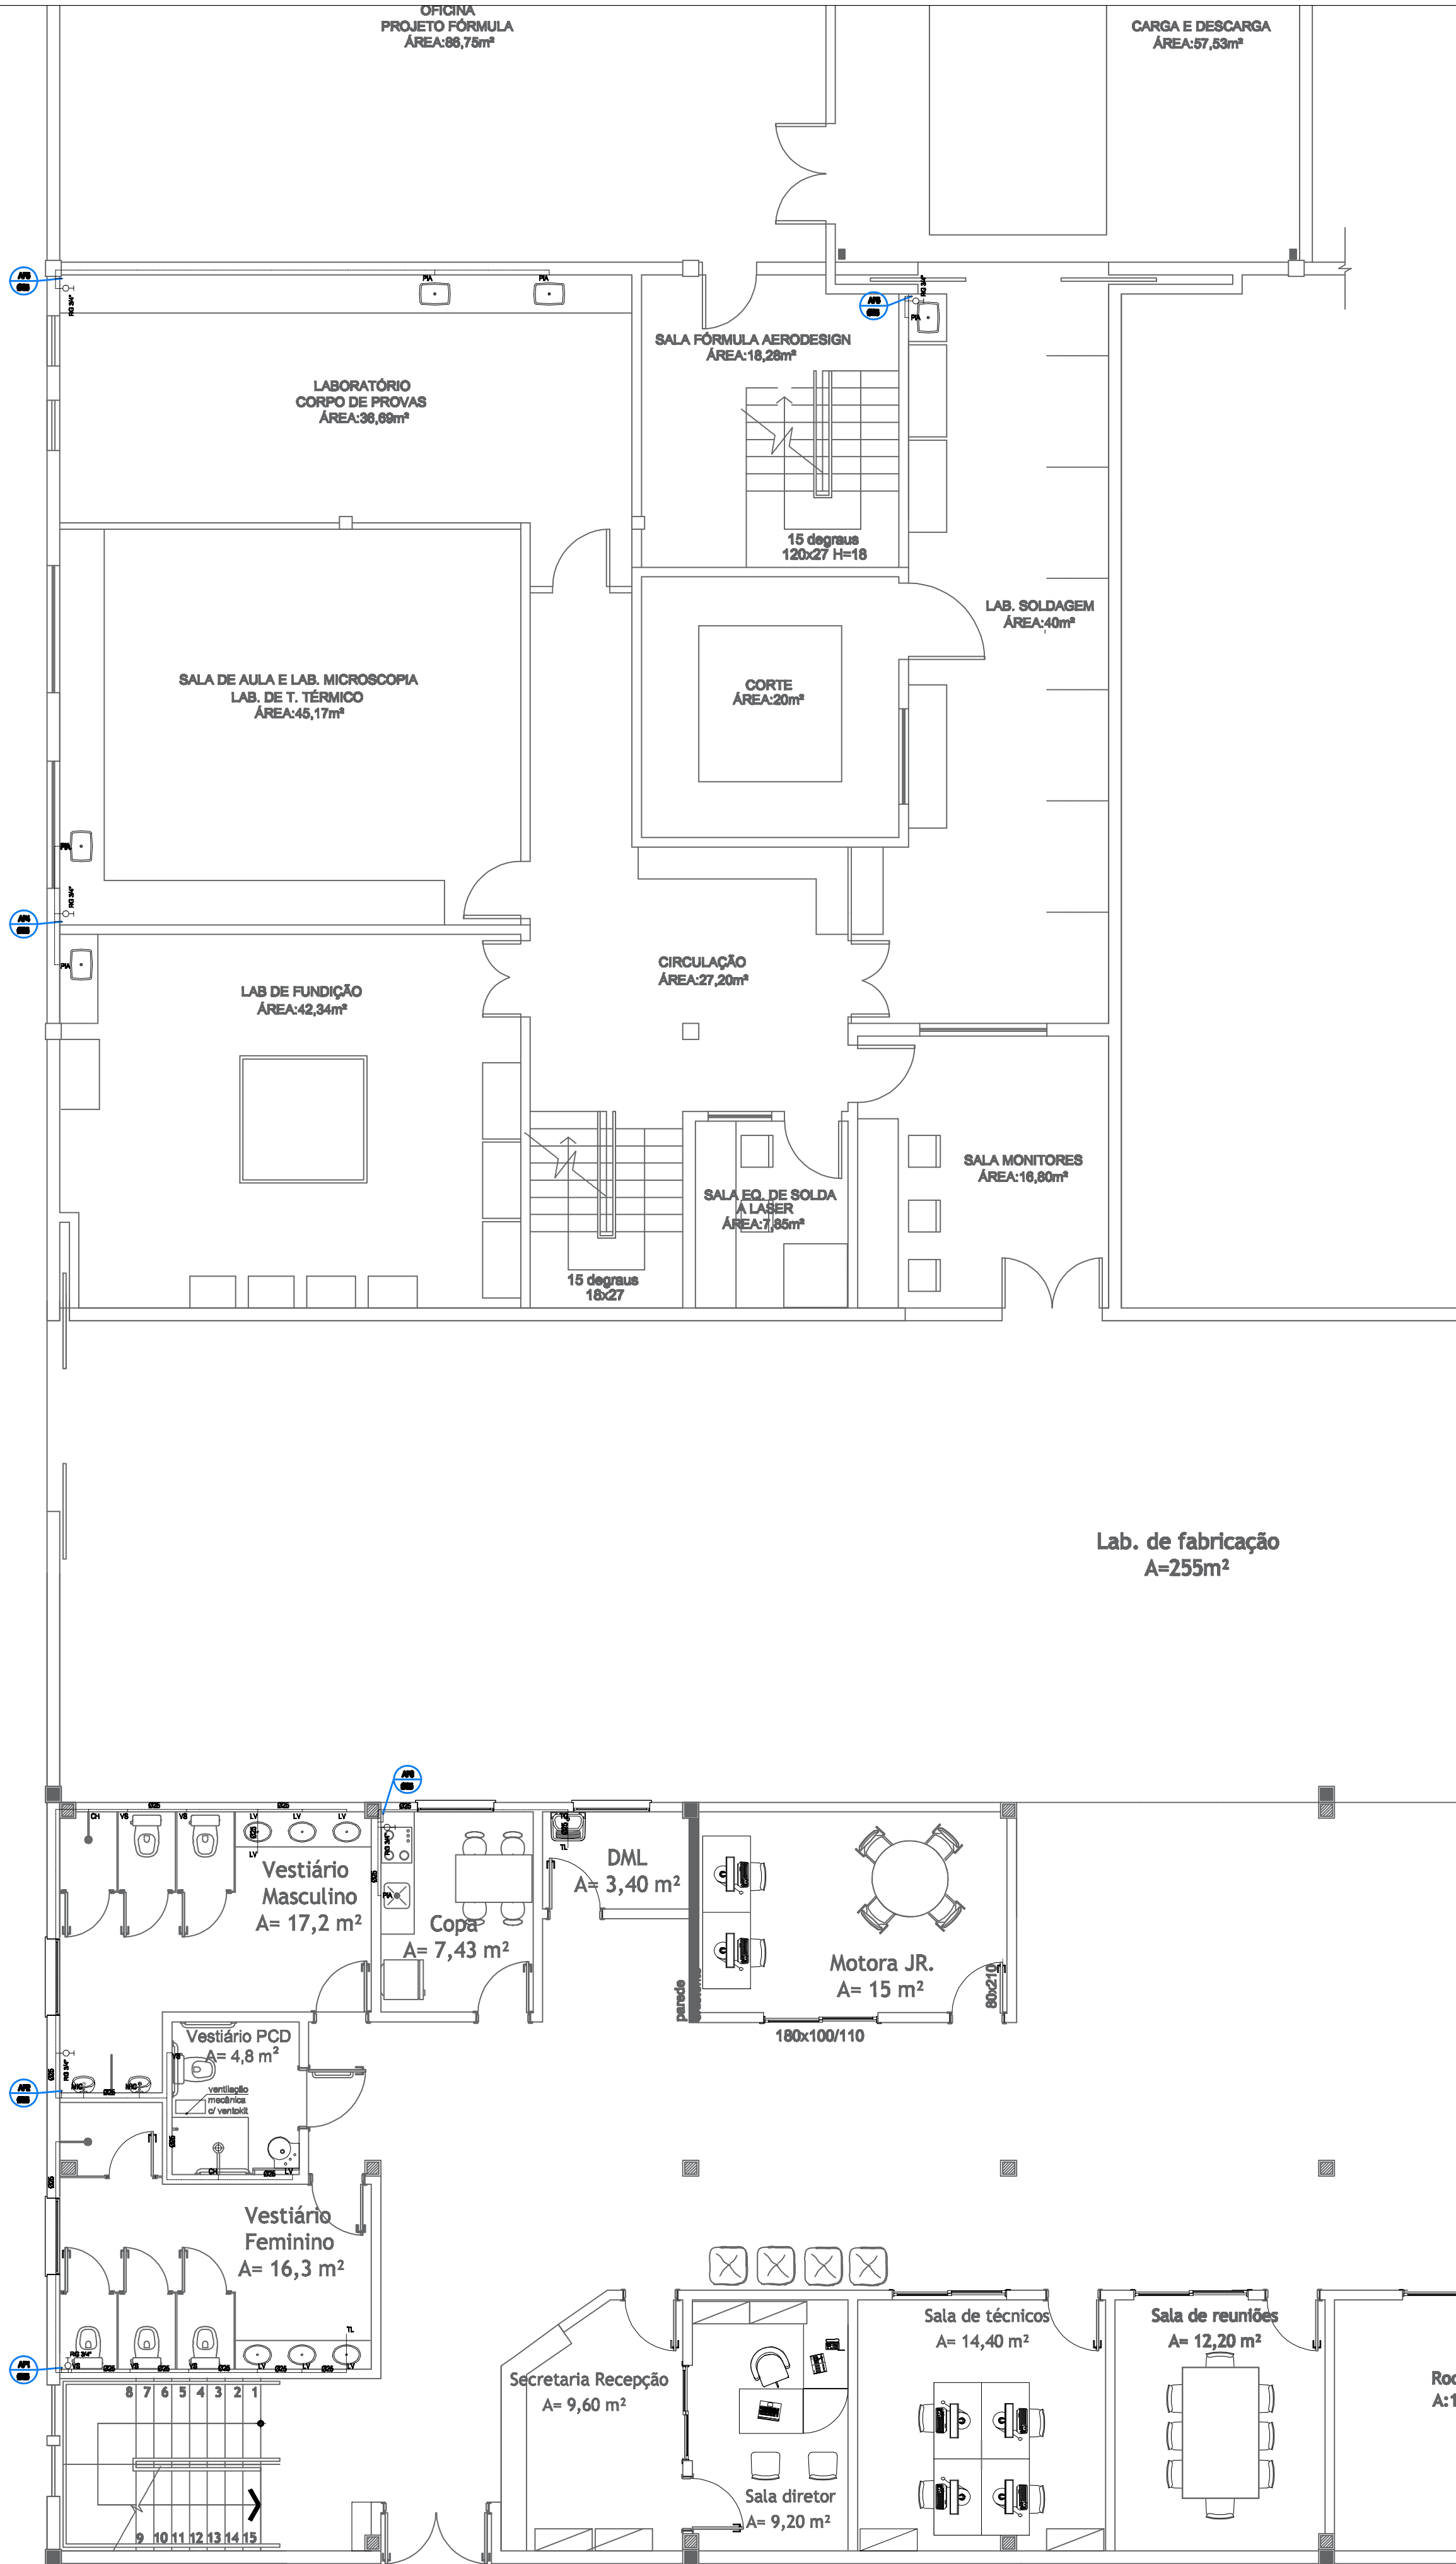

PLANTA BAIXA - PAV. TÉRREO
ESC. 1/75

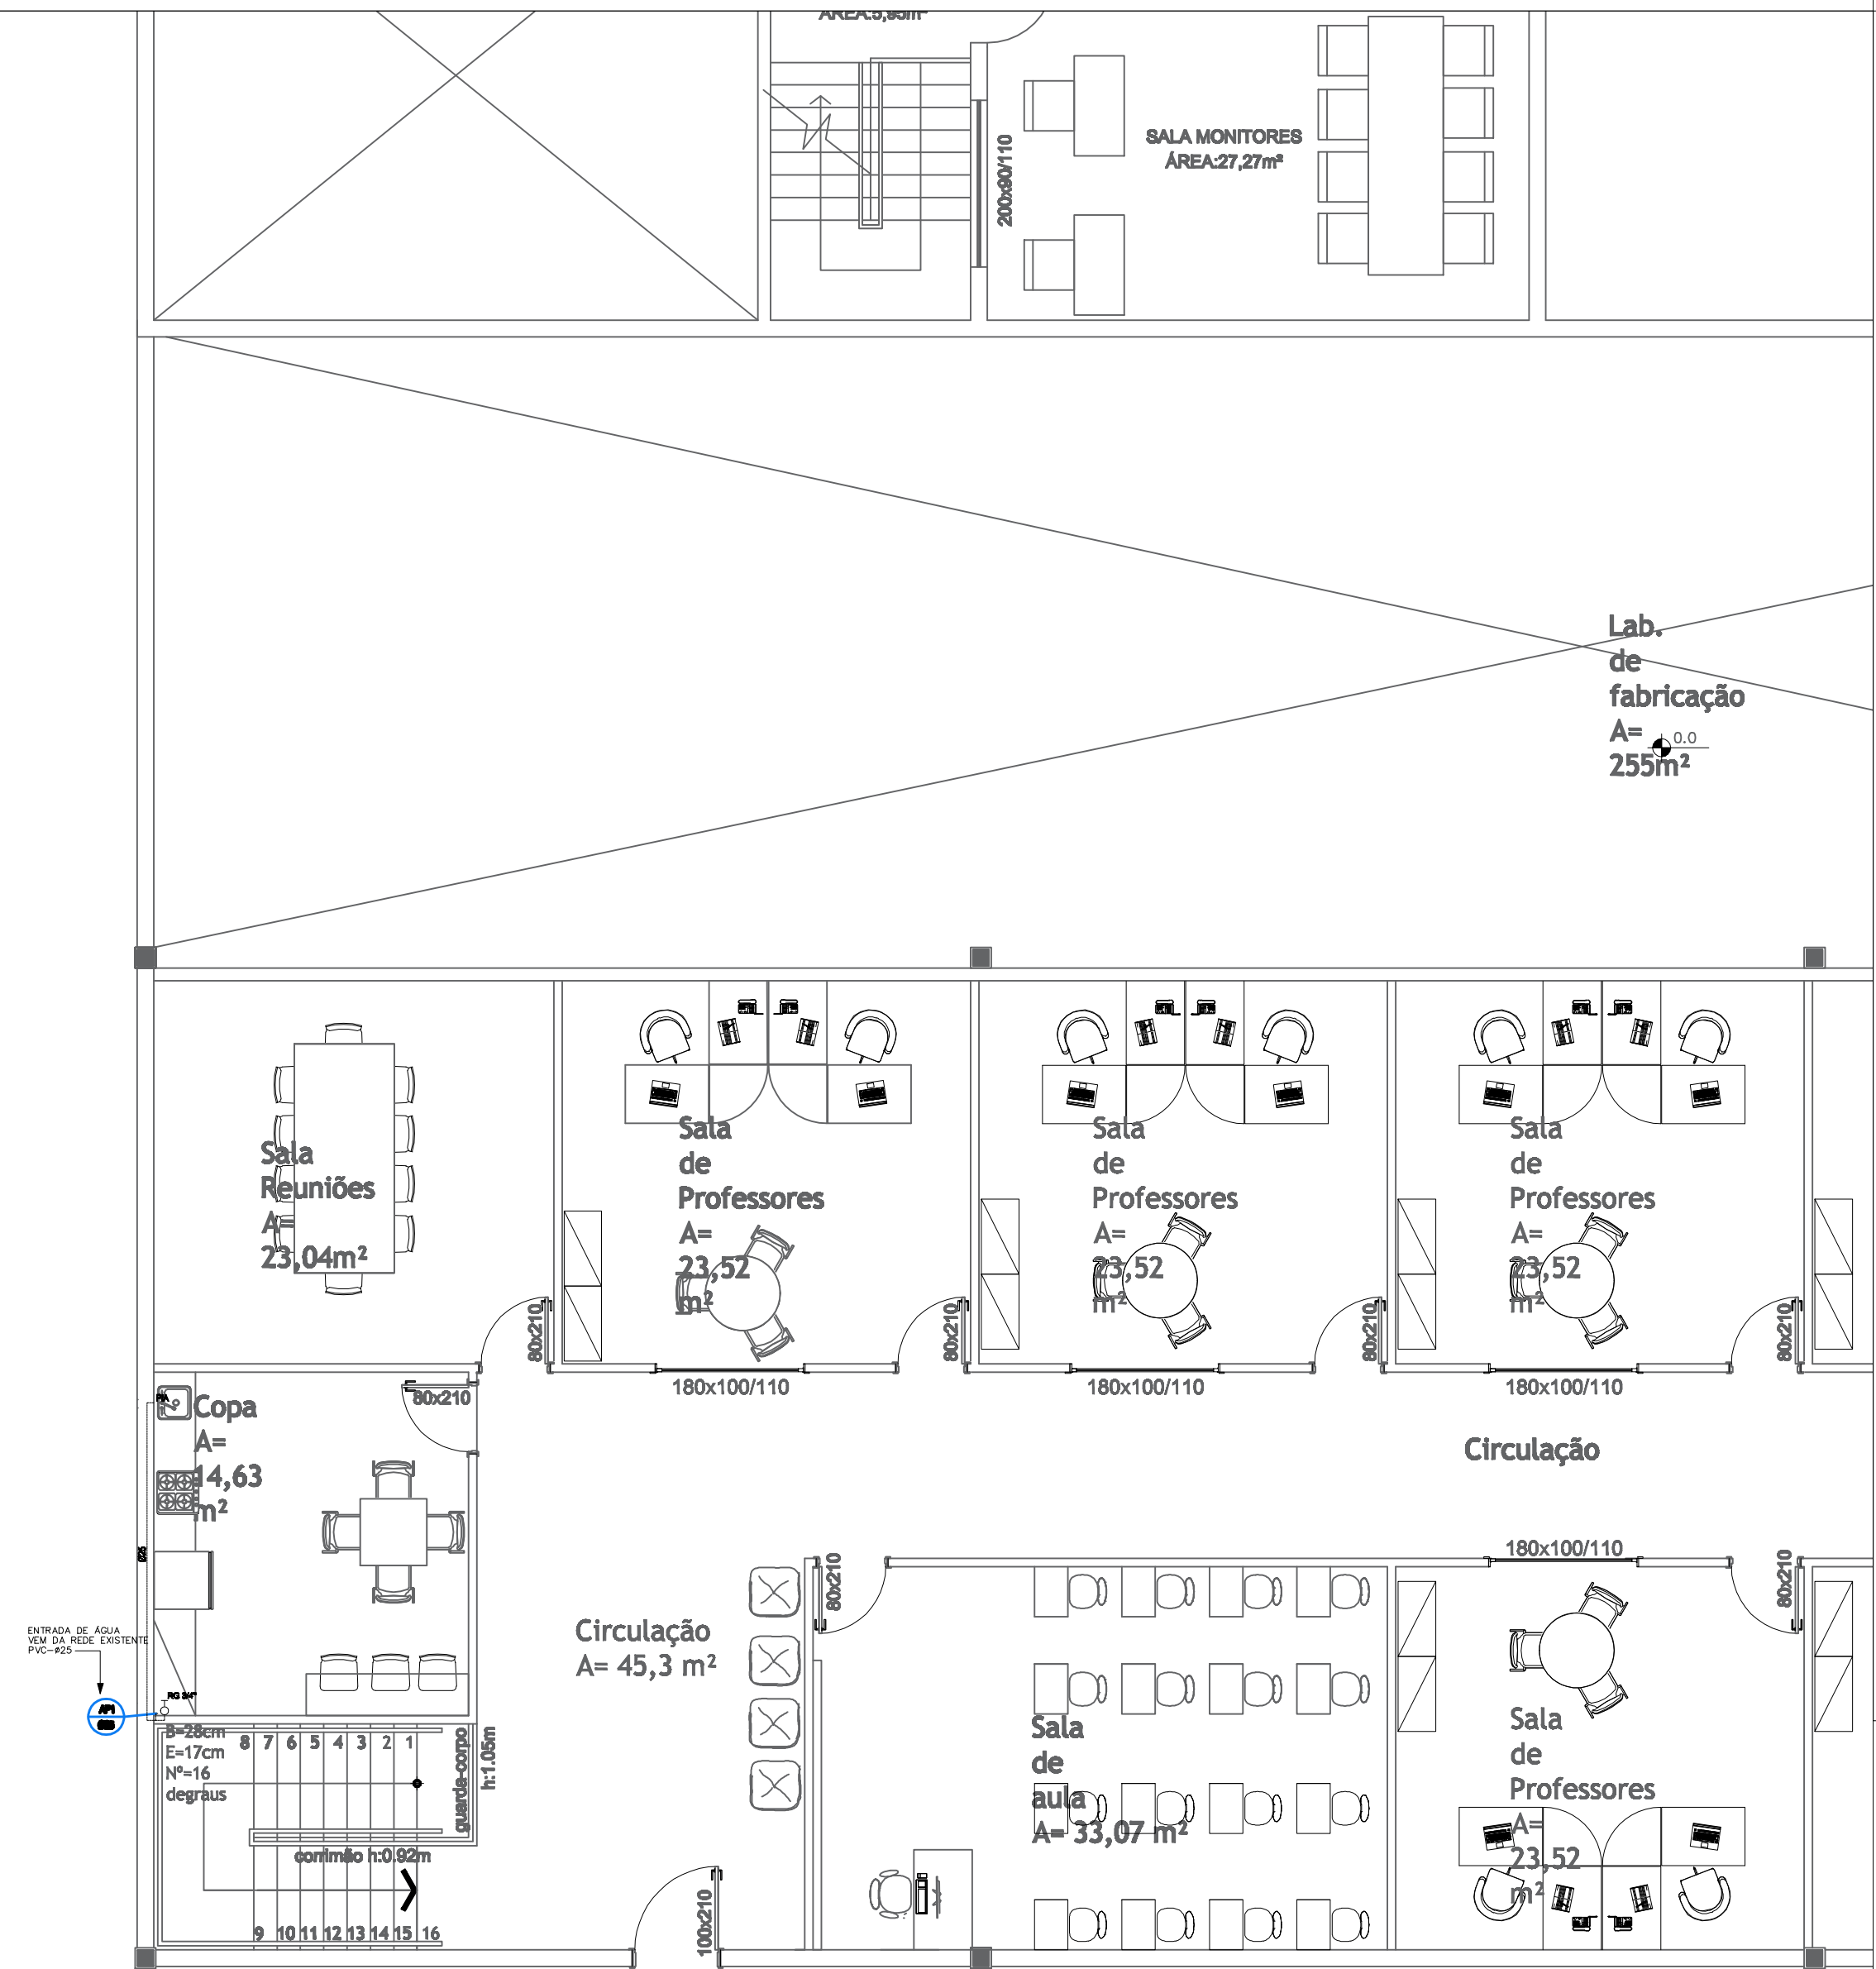

PLANTA BAIXA - MEZANINO
ESC. 1/75

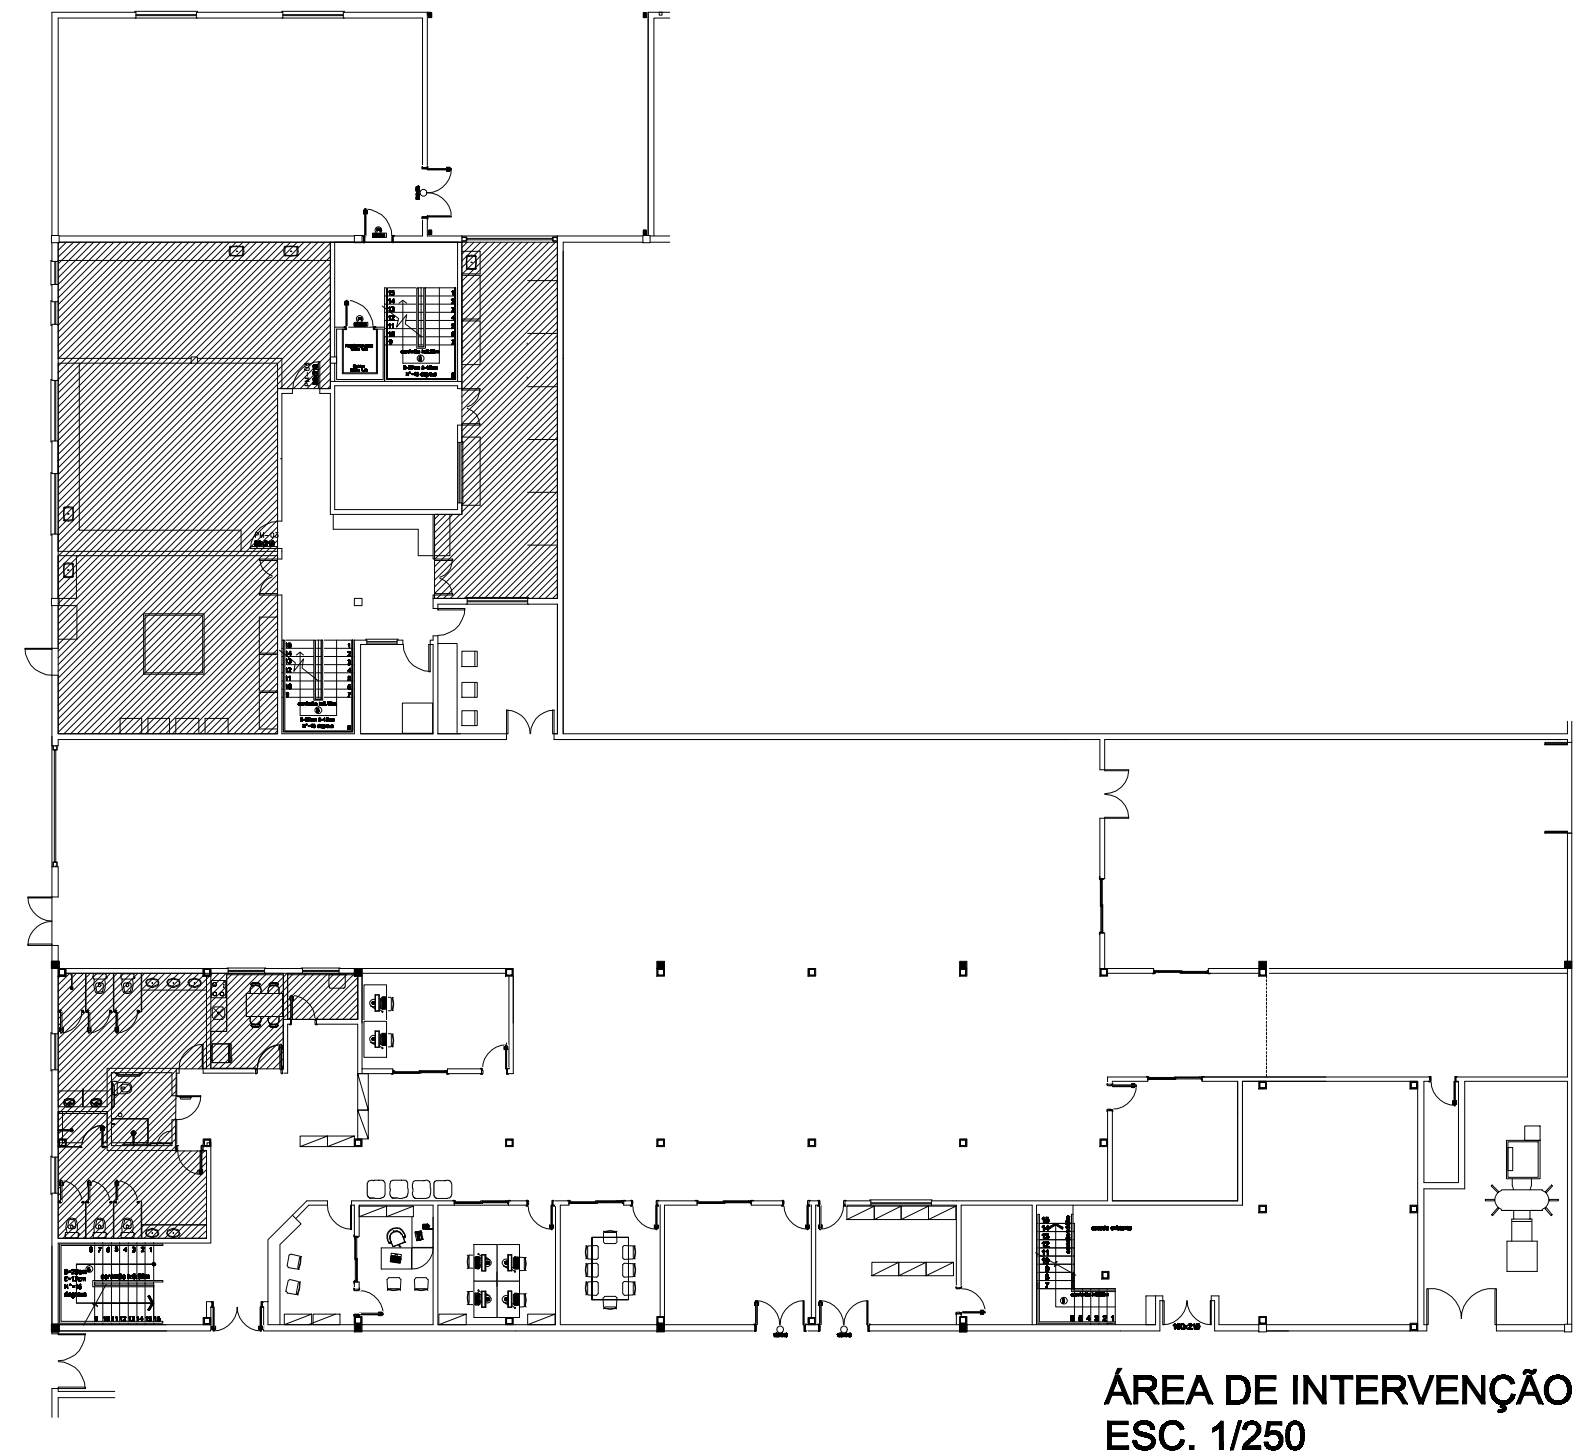