



CORTE A-A

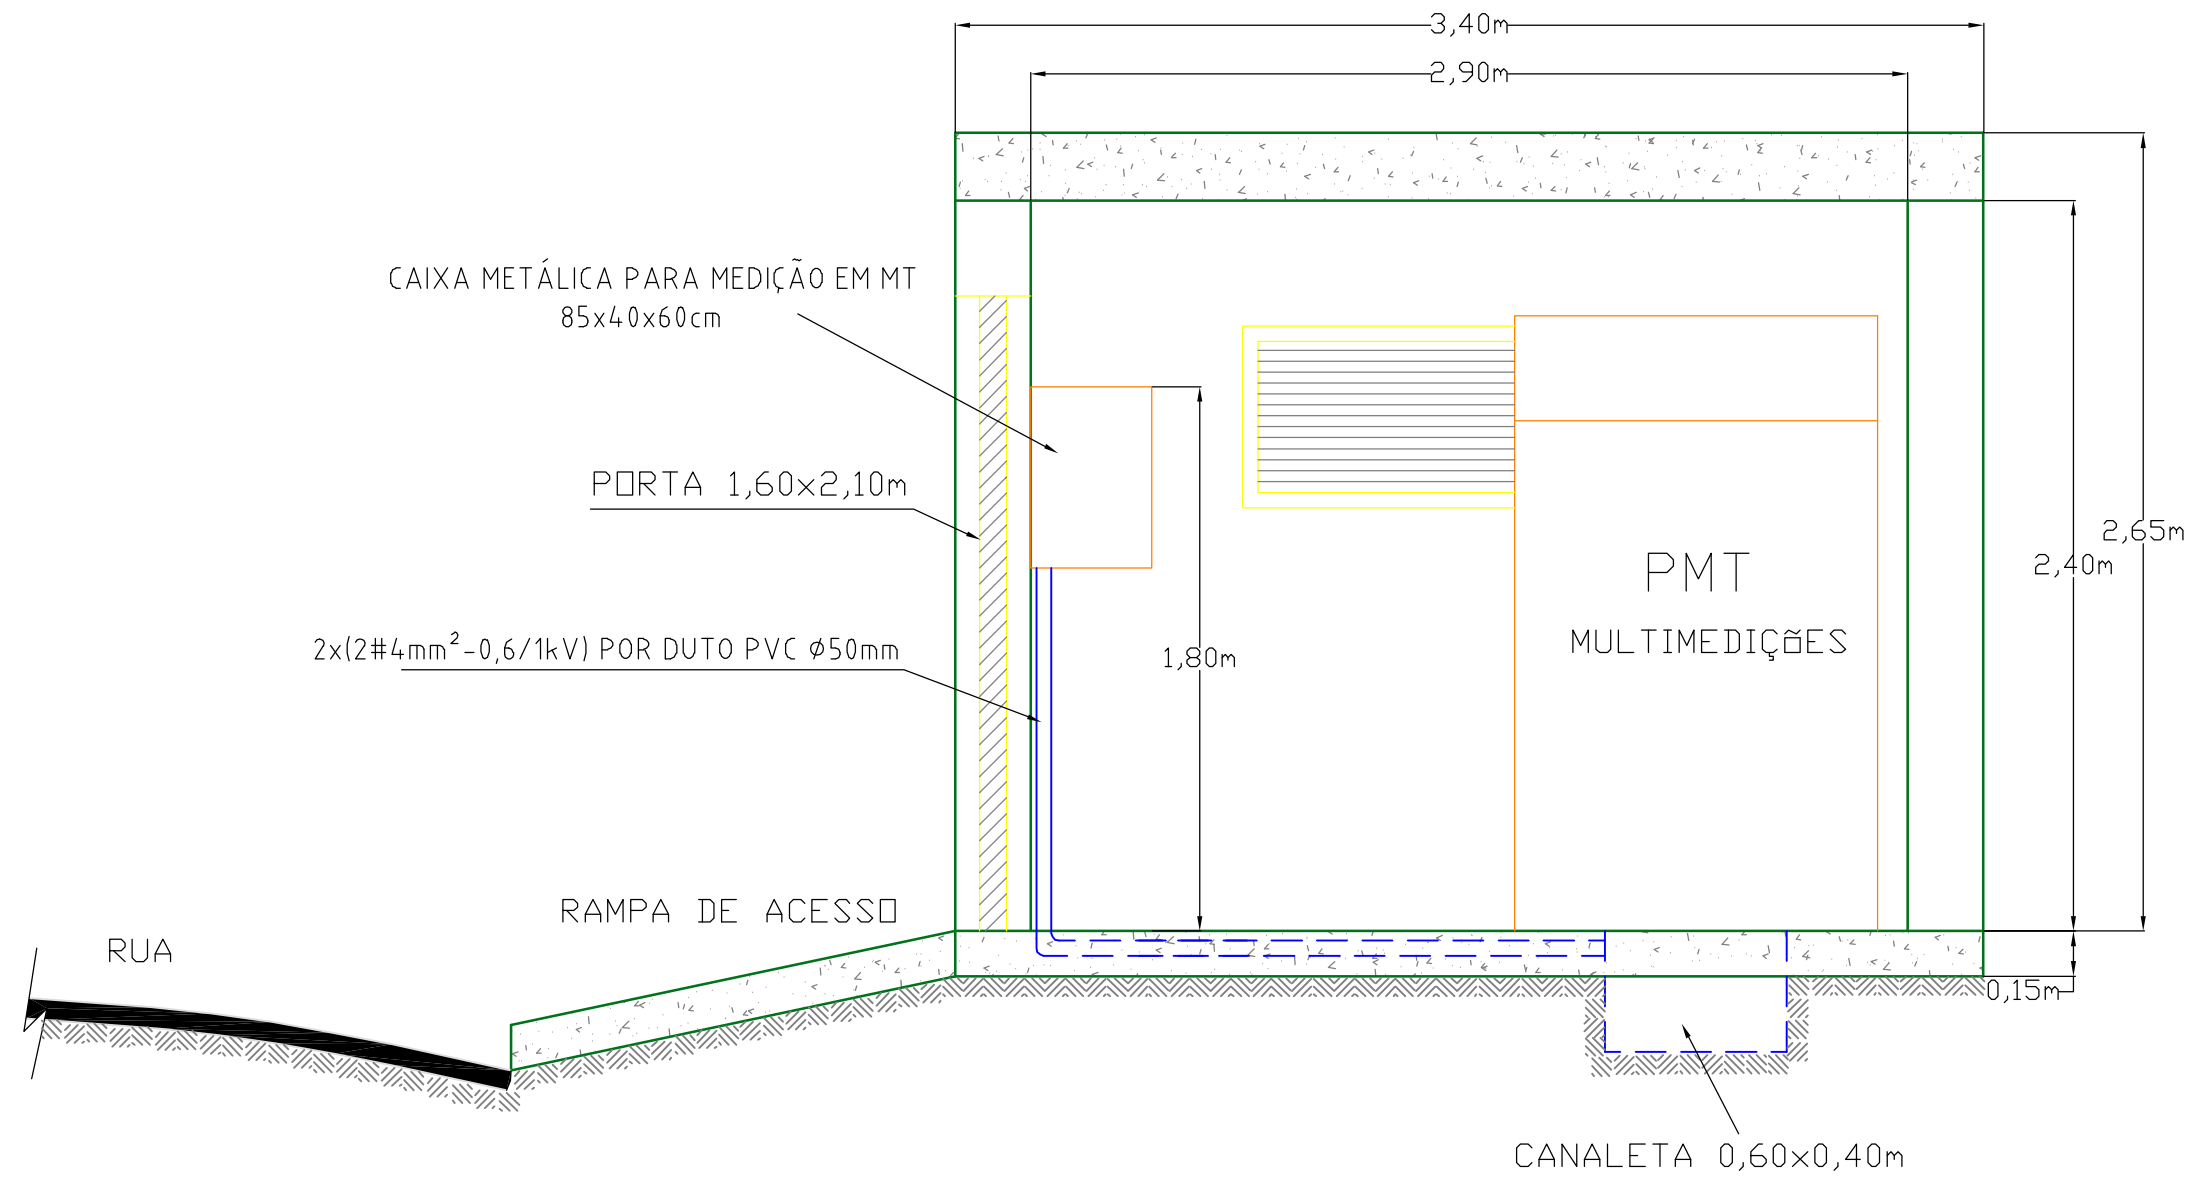

CORTE B-B

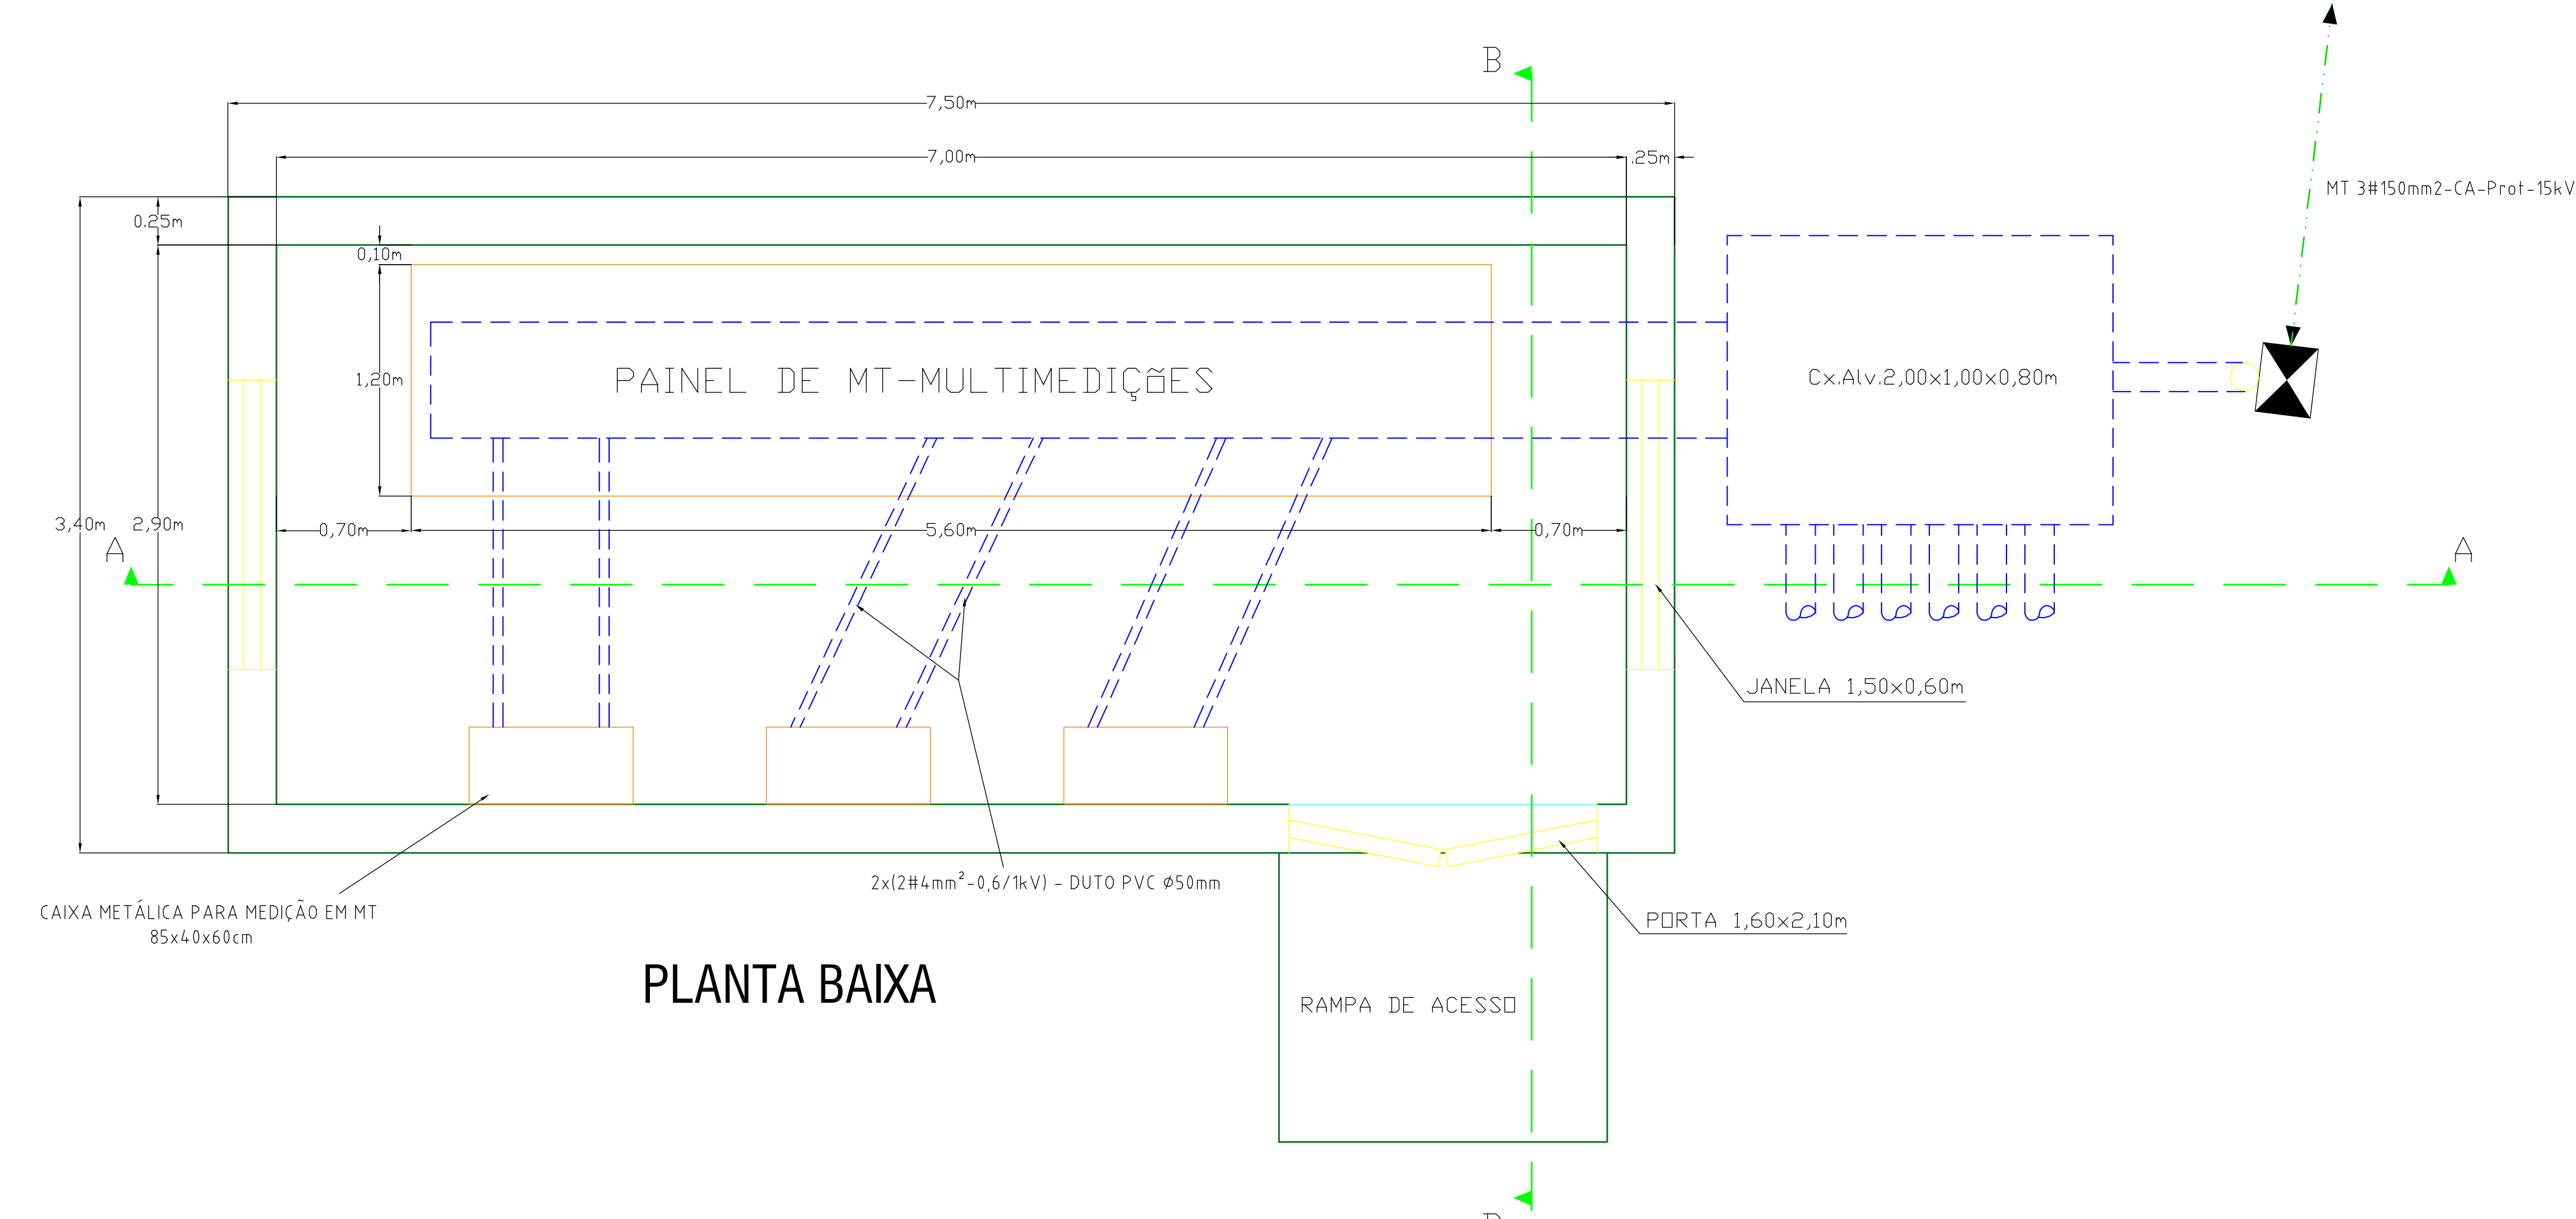

PLANTA BAIXA