

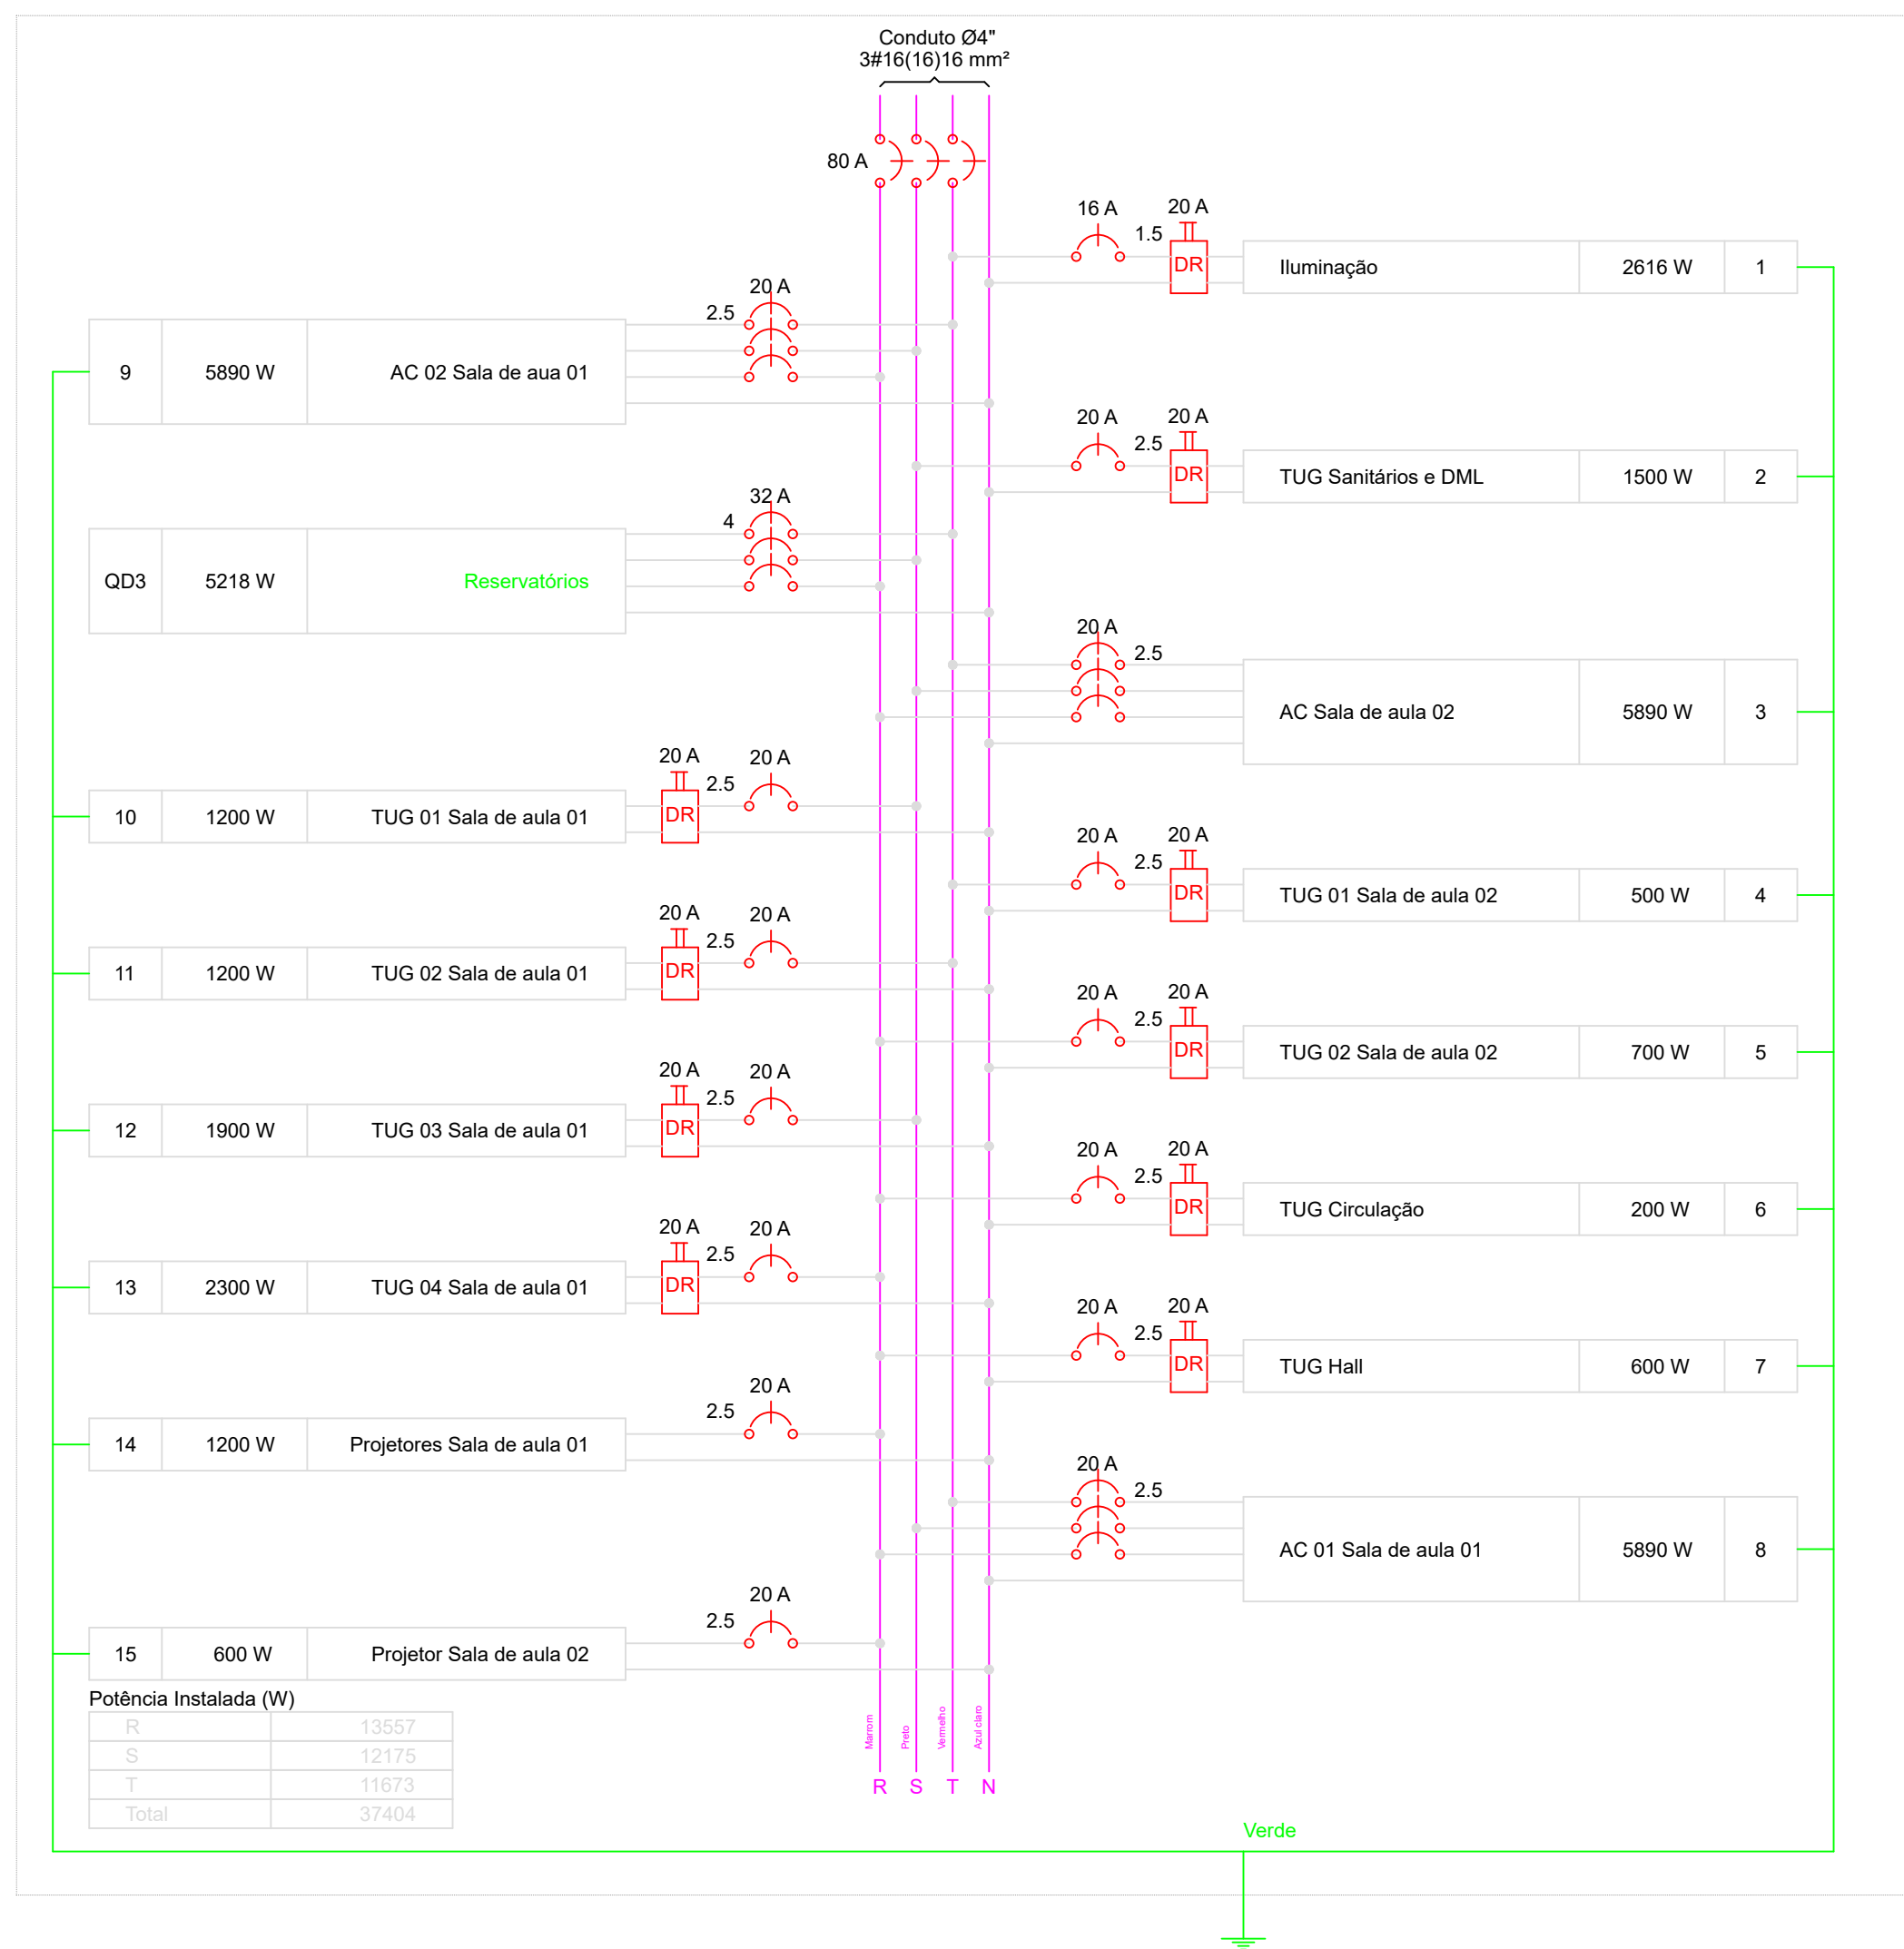



QD2

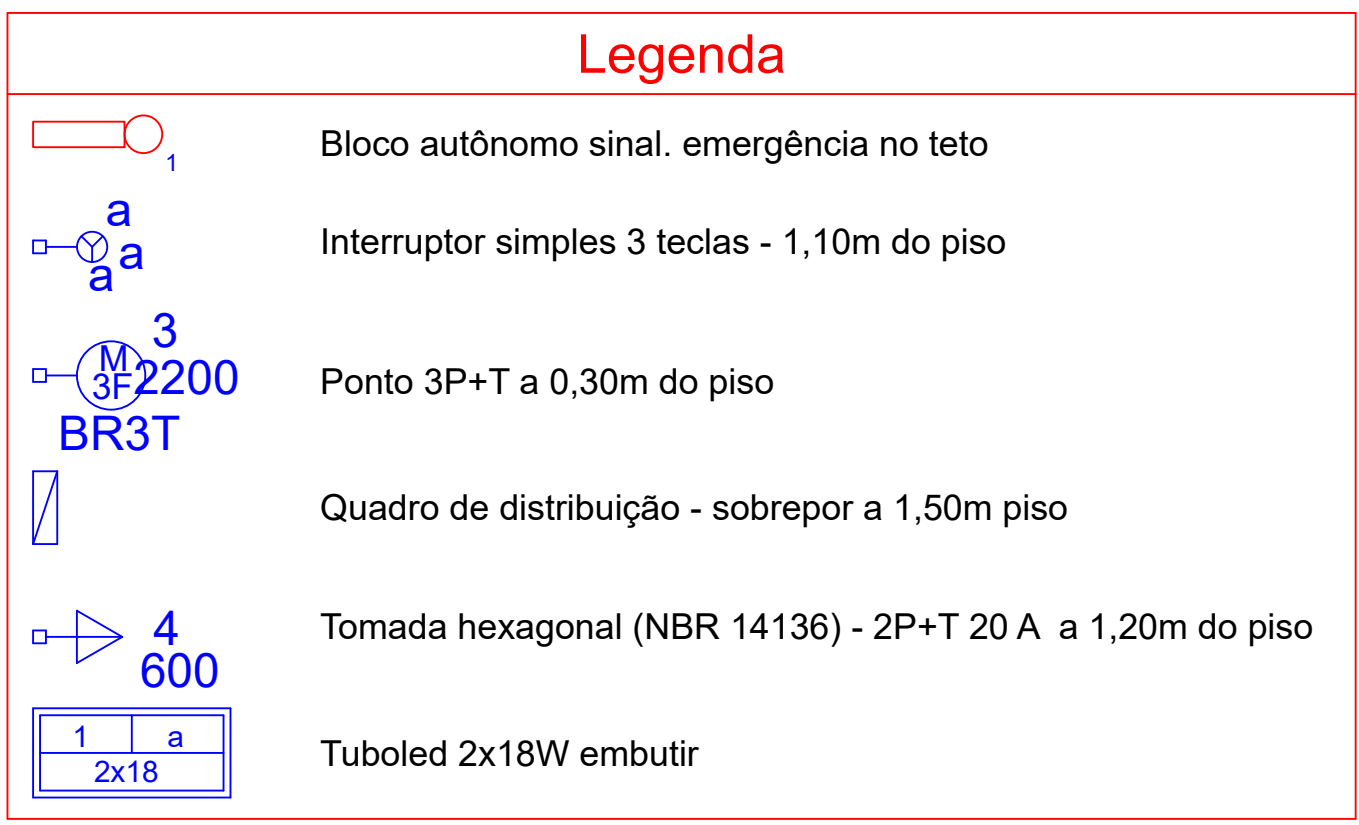


QD Restaurante

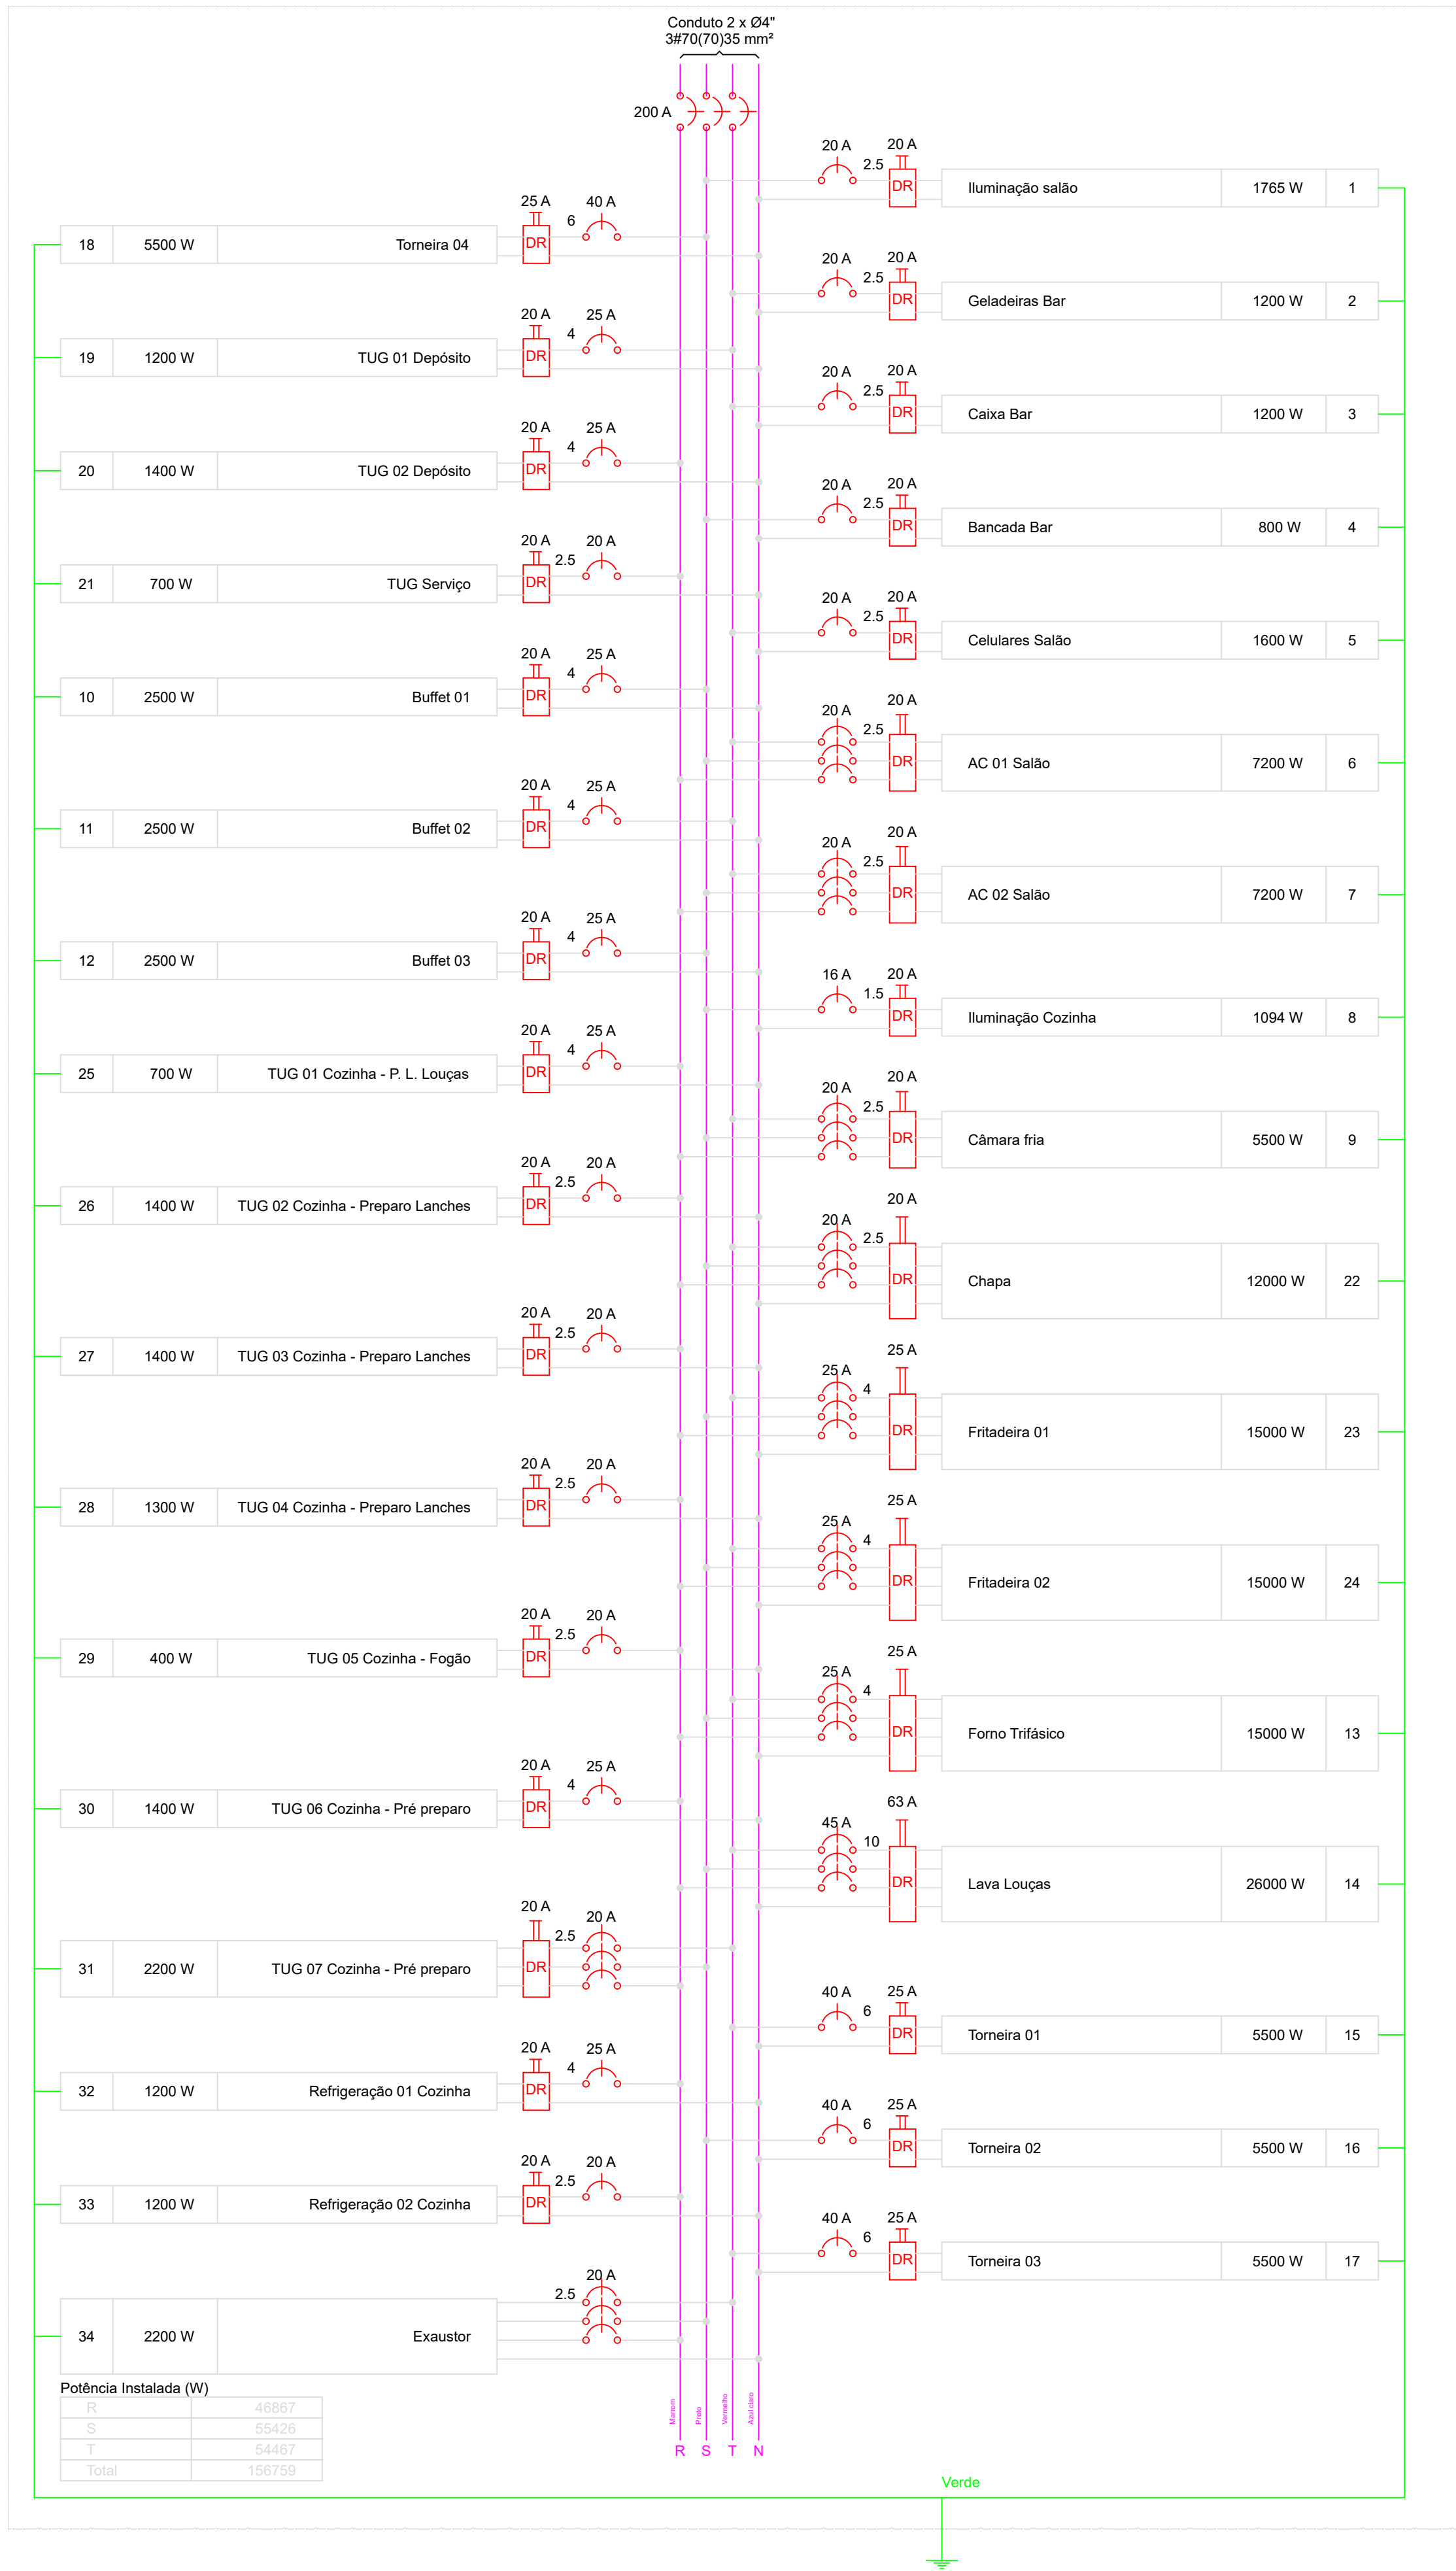

QD Térreo

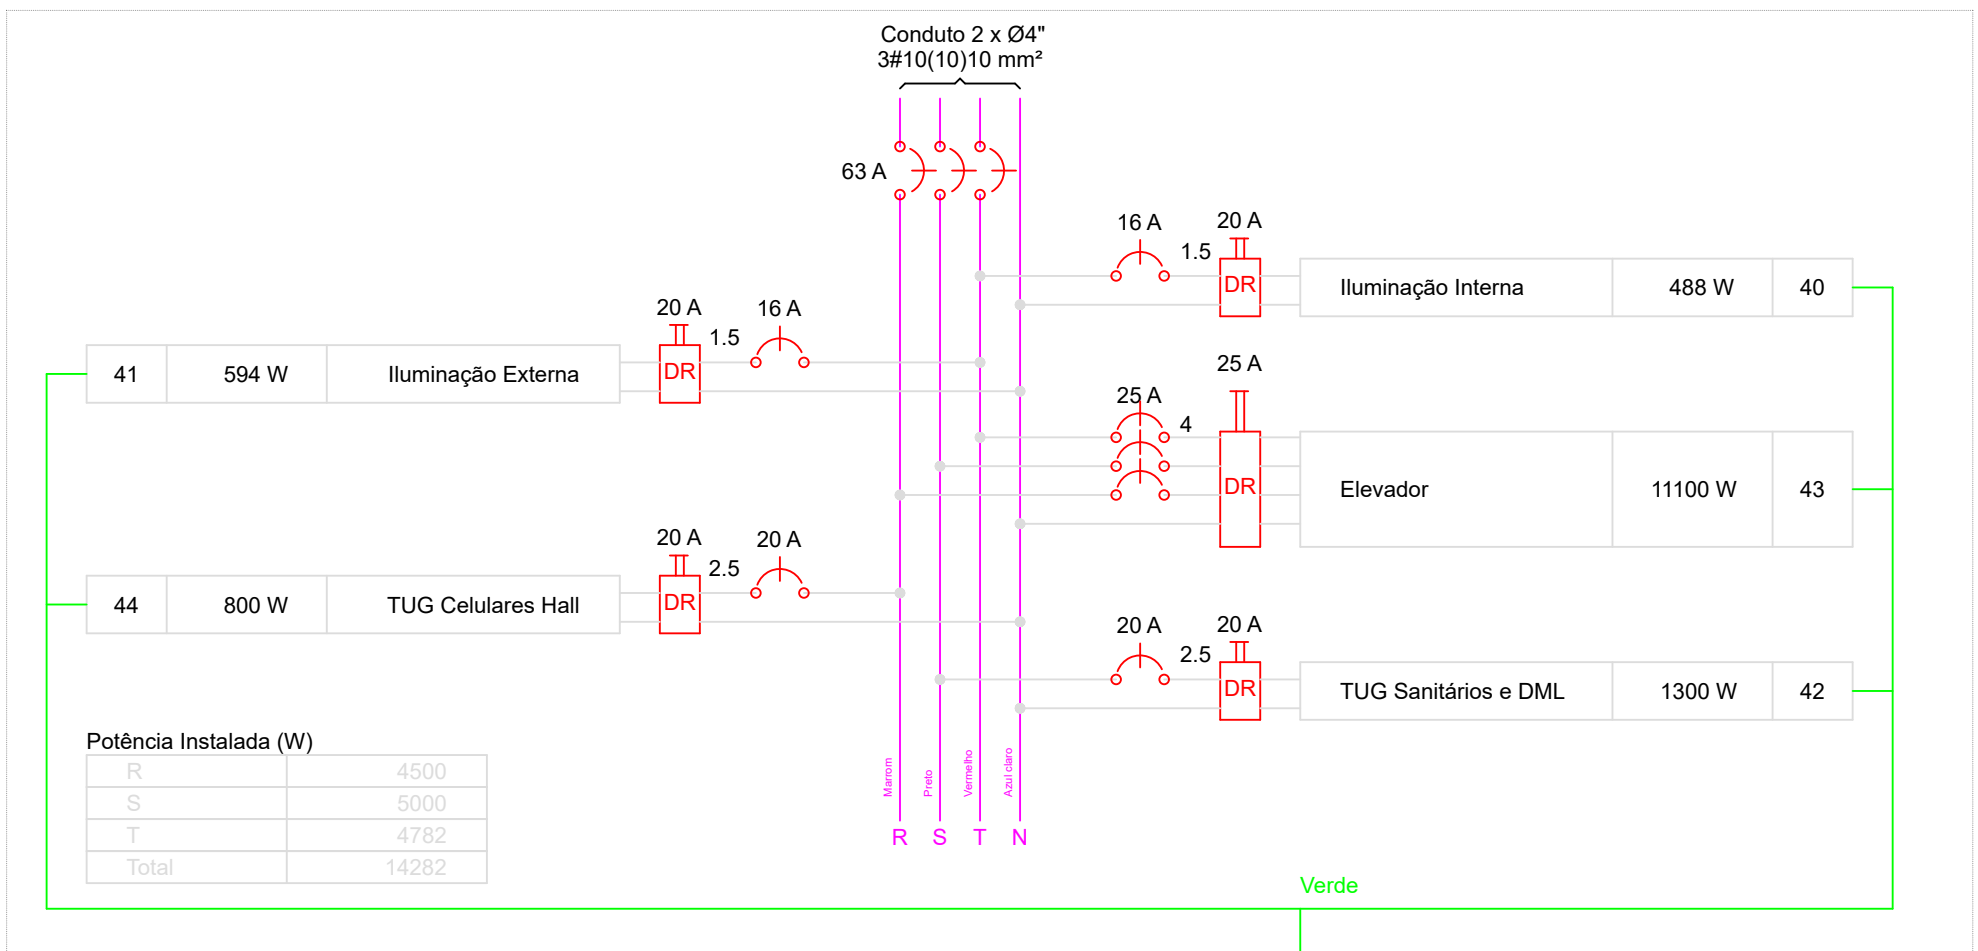

QD Térreo

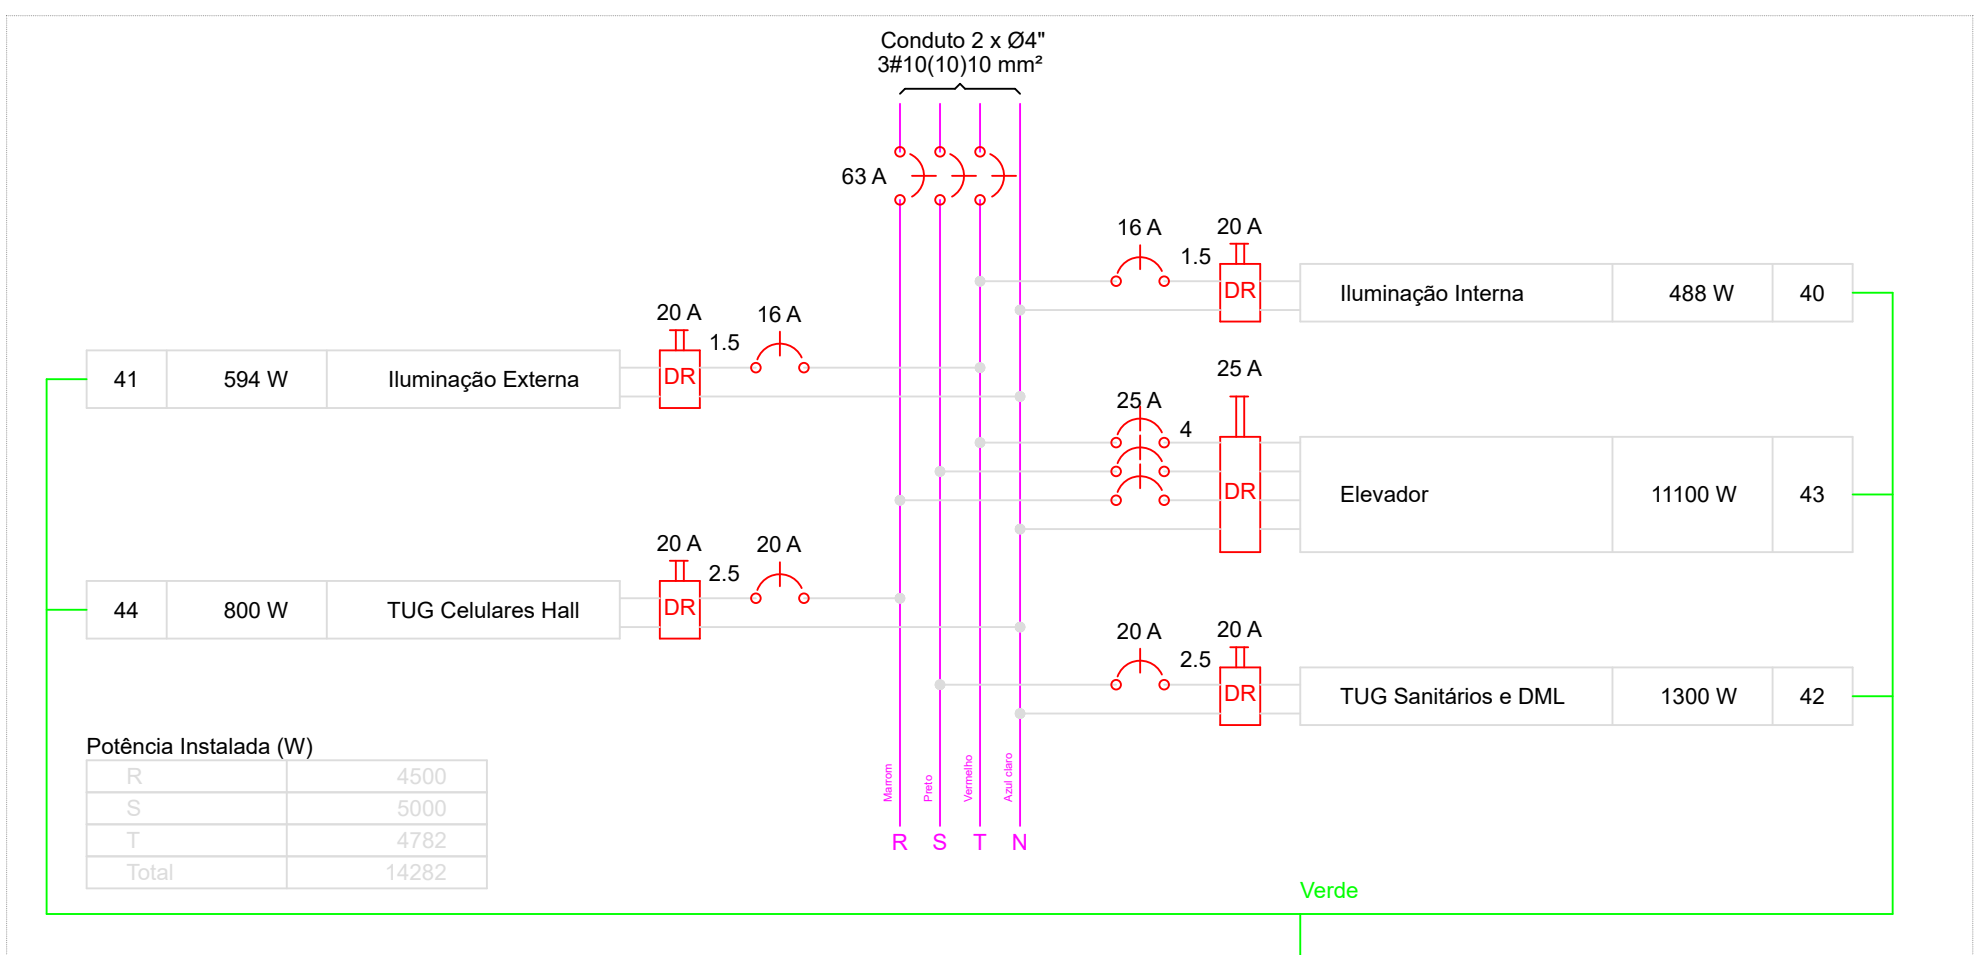

QD3

